


4" ROOF SUPPORT CHANNEL
(8' OR WIDER BLDGS. ONLY)

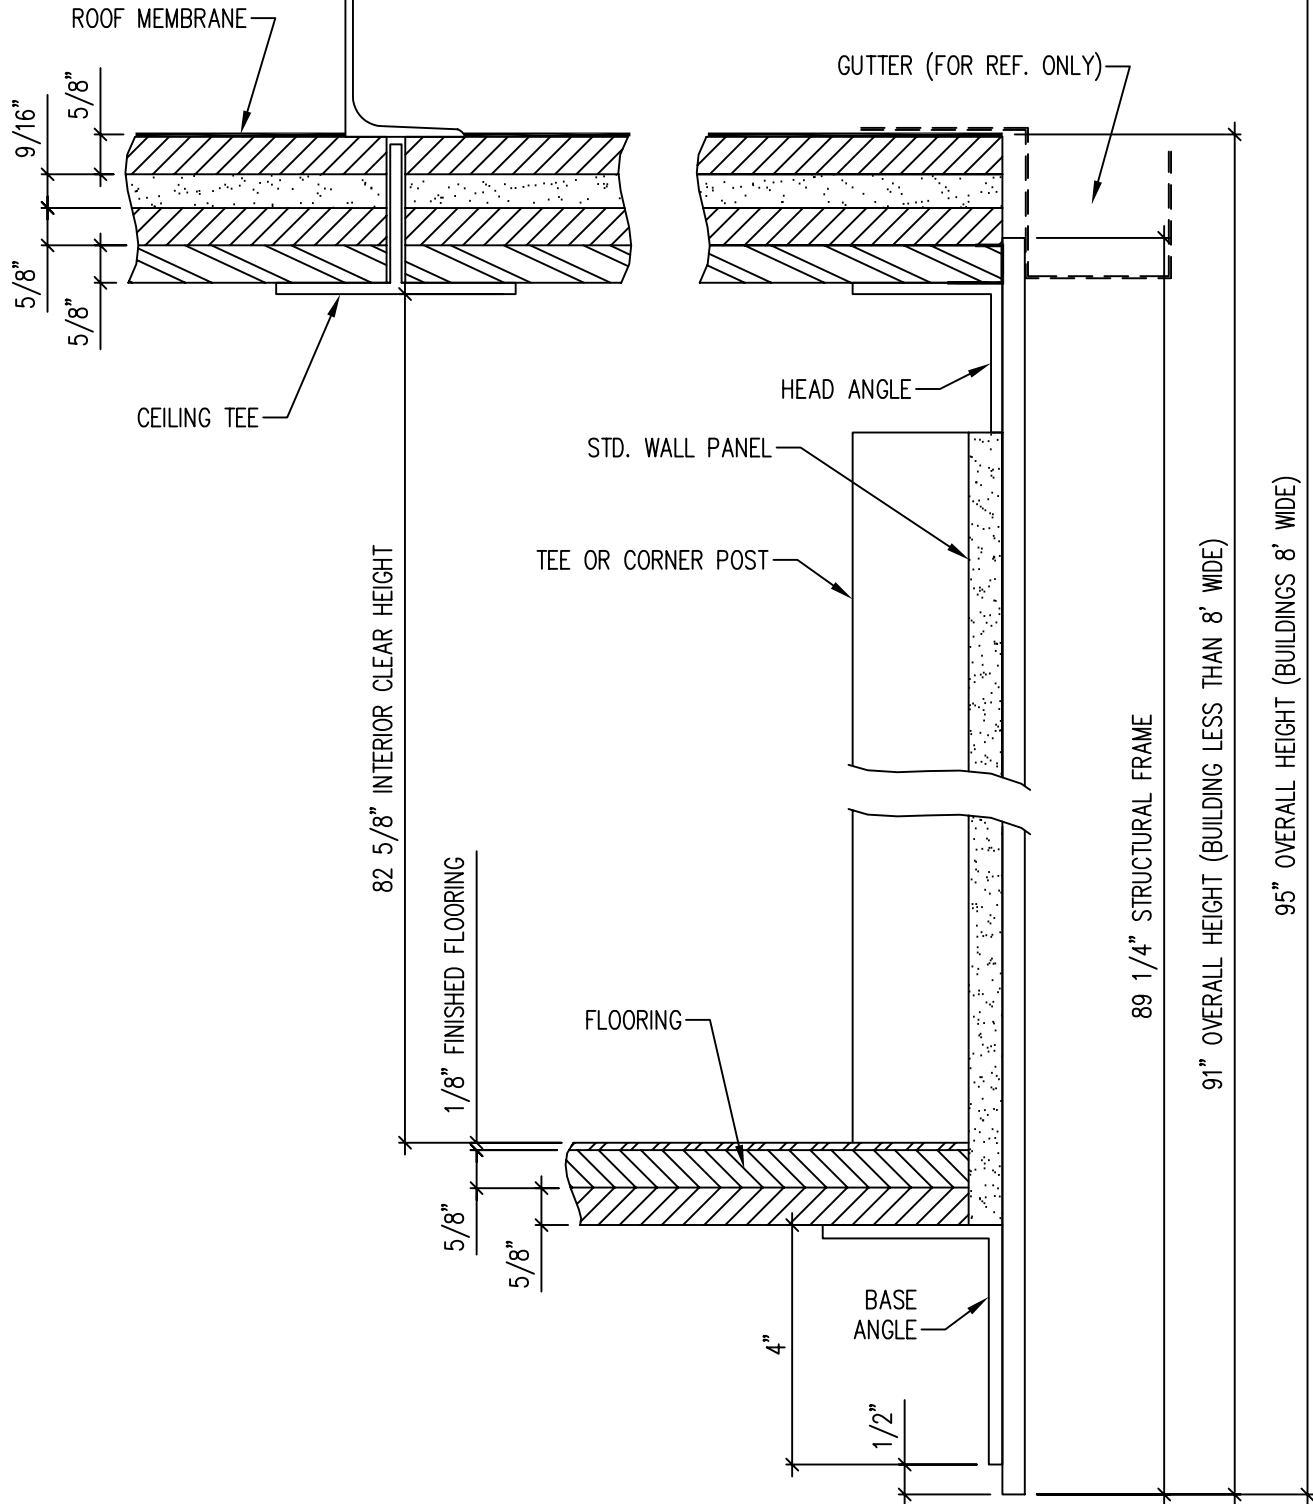

WALL SECTION
PRE ASSEMBLED

PORTA-FAB
CORPORATION

P.O. BOX 1084 CHESTERFIELD, MO. 63006-1084

JOB: 01PA21

SCALE	N/A	DATE	
-------	-----	------	--

These documents were developed by PORTA-FAB Corporation. The contents of these documents are the proprietary property of PORTA-FAB Corporation. They are not to be copied or otherwise used without the express written permission of PORTA-FAB Corporation. Copyright 2003 PORTA-FAB Corp.

DRAWN BY	SLC	REVISED	
CHECKED		SHEET NO.	1 OF 1